




ORGAN LOFT

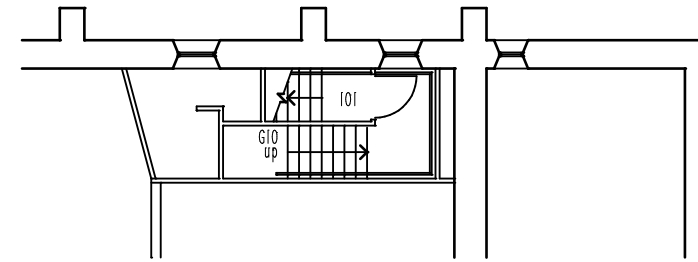


LANDING

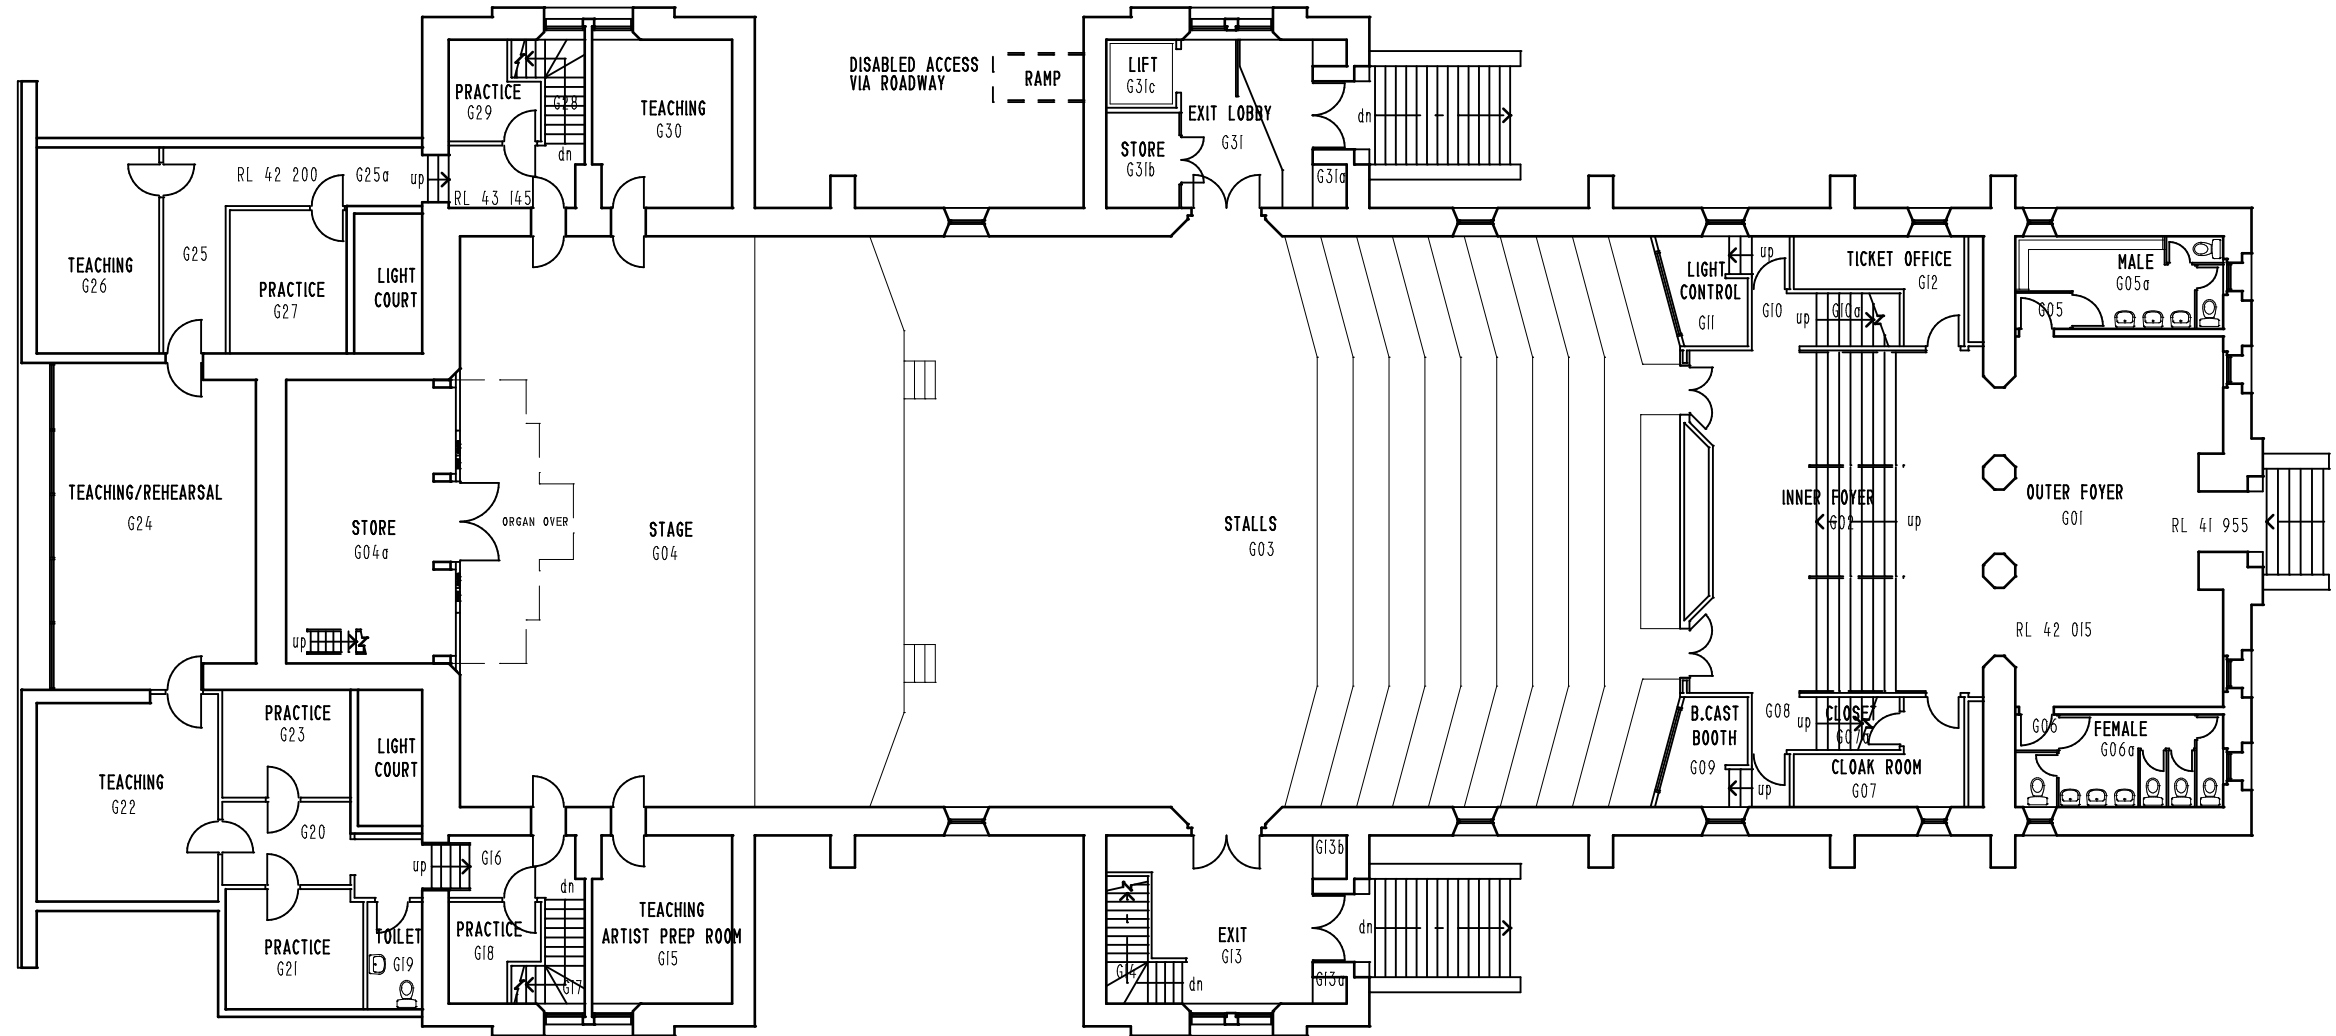


GROUND FLOOR

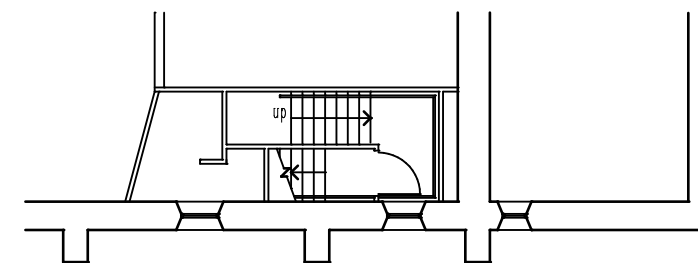

LANDING

 

All information is indicative only. All dimensions must be Site checked.

 

Scales 1:200

ISSUE	AMENDMENT	DATE
G	AMEND TOILETS G05a & G06a	OCT-05
F	ADD TIERS TO REAR STALLS	OCT-05
E	NEW DRAWING STRUCTURE	JUN '99
D	WEST LANDING ADDED	DEC '98
C	DISABLED LIFT	APRIL '97
B	TITLE UPDATE	9/9/94
A	TITLE UPDATE	9/5/91

THE UNIVERSITY OF ADELAIDE  
**PROPERTY SERVICES**  
 FACILITIES RECORDS  
 Adelaide South Australia 5005  
 Telephone: (08) 830 35701  
 Facsimile: (08) 830 36400 © COPYRIGHT

**ELDER HALL  
 FLOOR PLAN  
 GROUND FLOOR  
 AND LANDINGS**

Drawn	M.J.L.	Area
Date	11/12/90	R.L.
Checked		Job. No.
Date		Drawing No.

**N-A-K9-81 G**